

Date:
2/20/16


Erskin Construction

Design by: *Todd Erskin*

Hoten Home

West Elevation
Scale: 1/4" = 1'

5

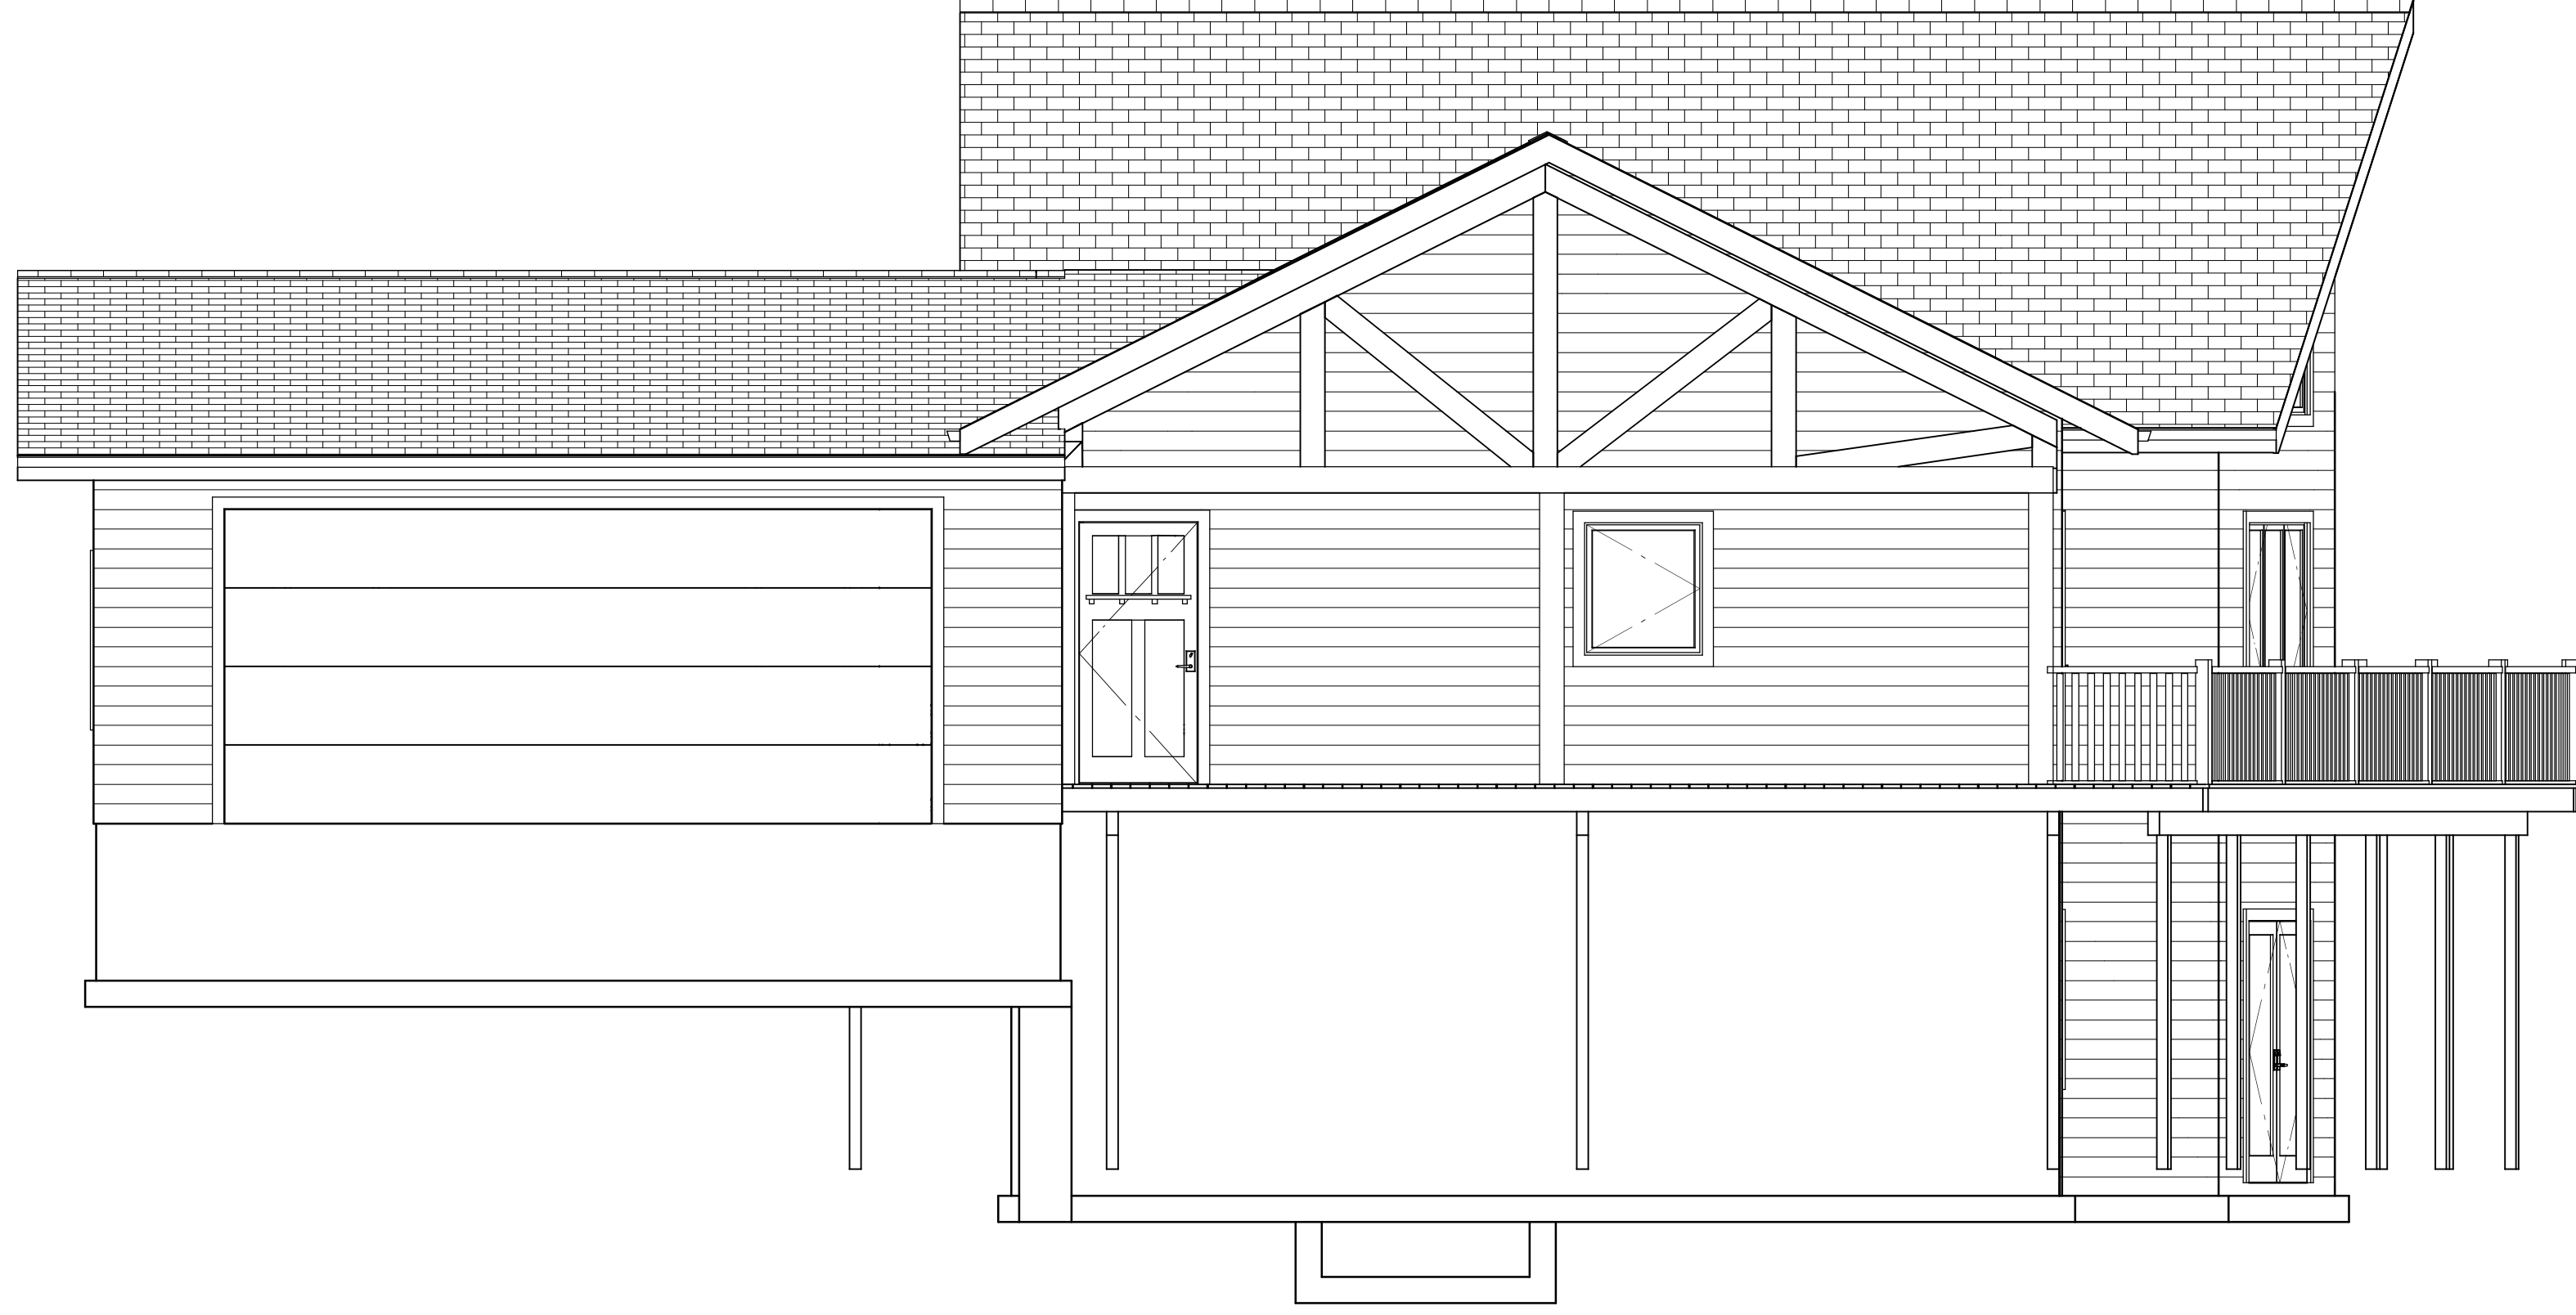

Date:
2/20/16

Erskin Construction

Design by: *Todd Erskin*

Hoten Home

West Elevation
Scale: 1/4" = 1'

5