


Date:  
2/20/16

*Erskin Construction*  
Design by: **Todd Erskin**

# Hoten Home

Main Floor  
Scale: 1/4" = 1'

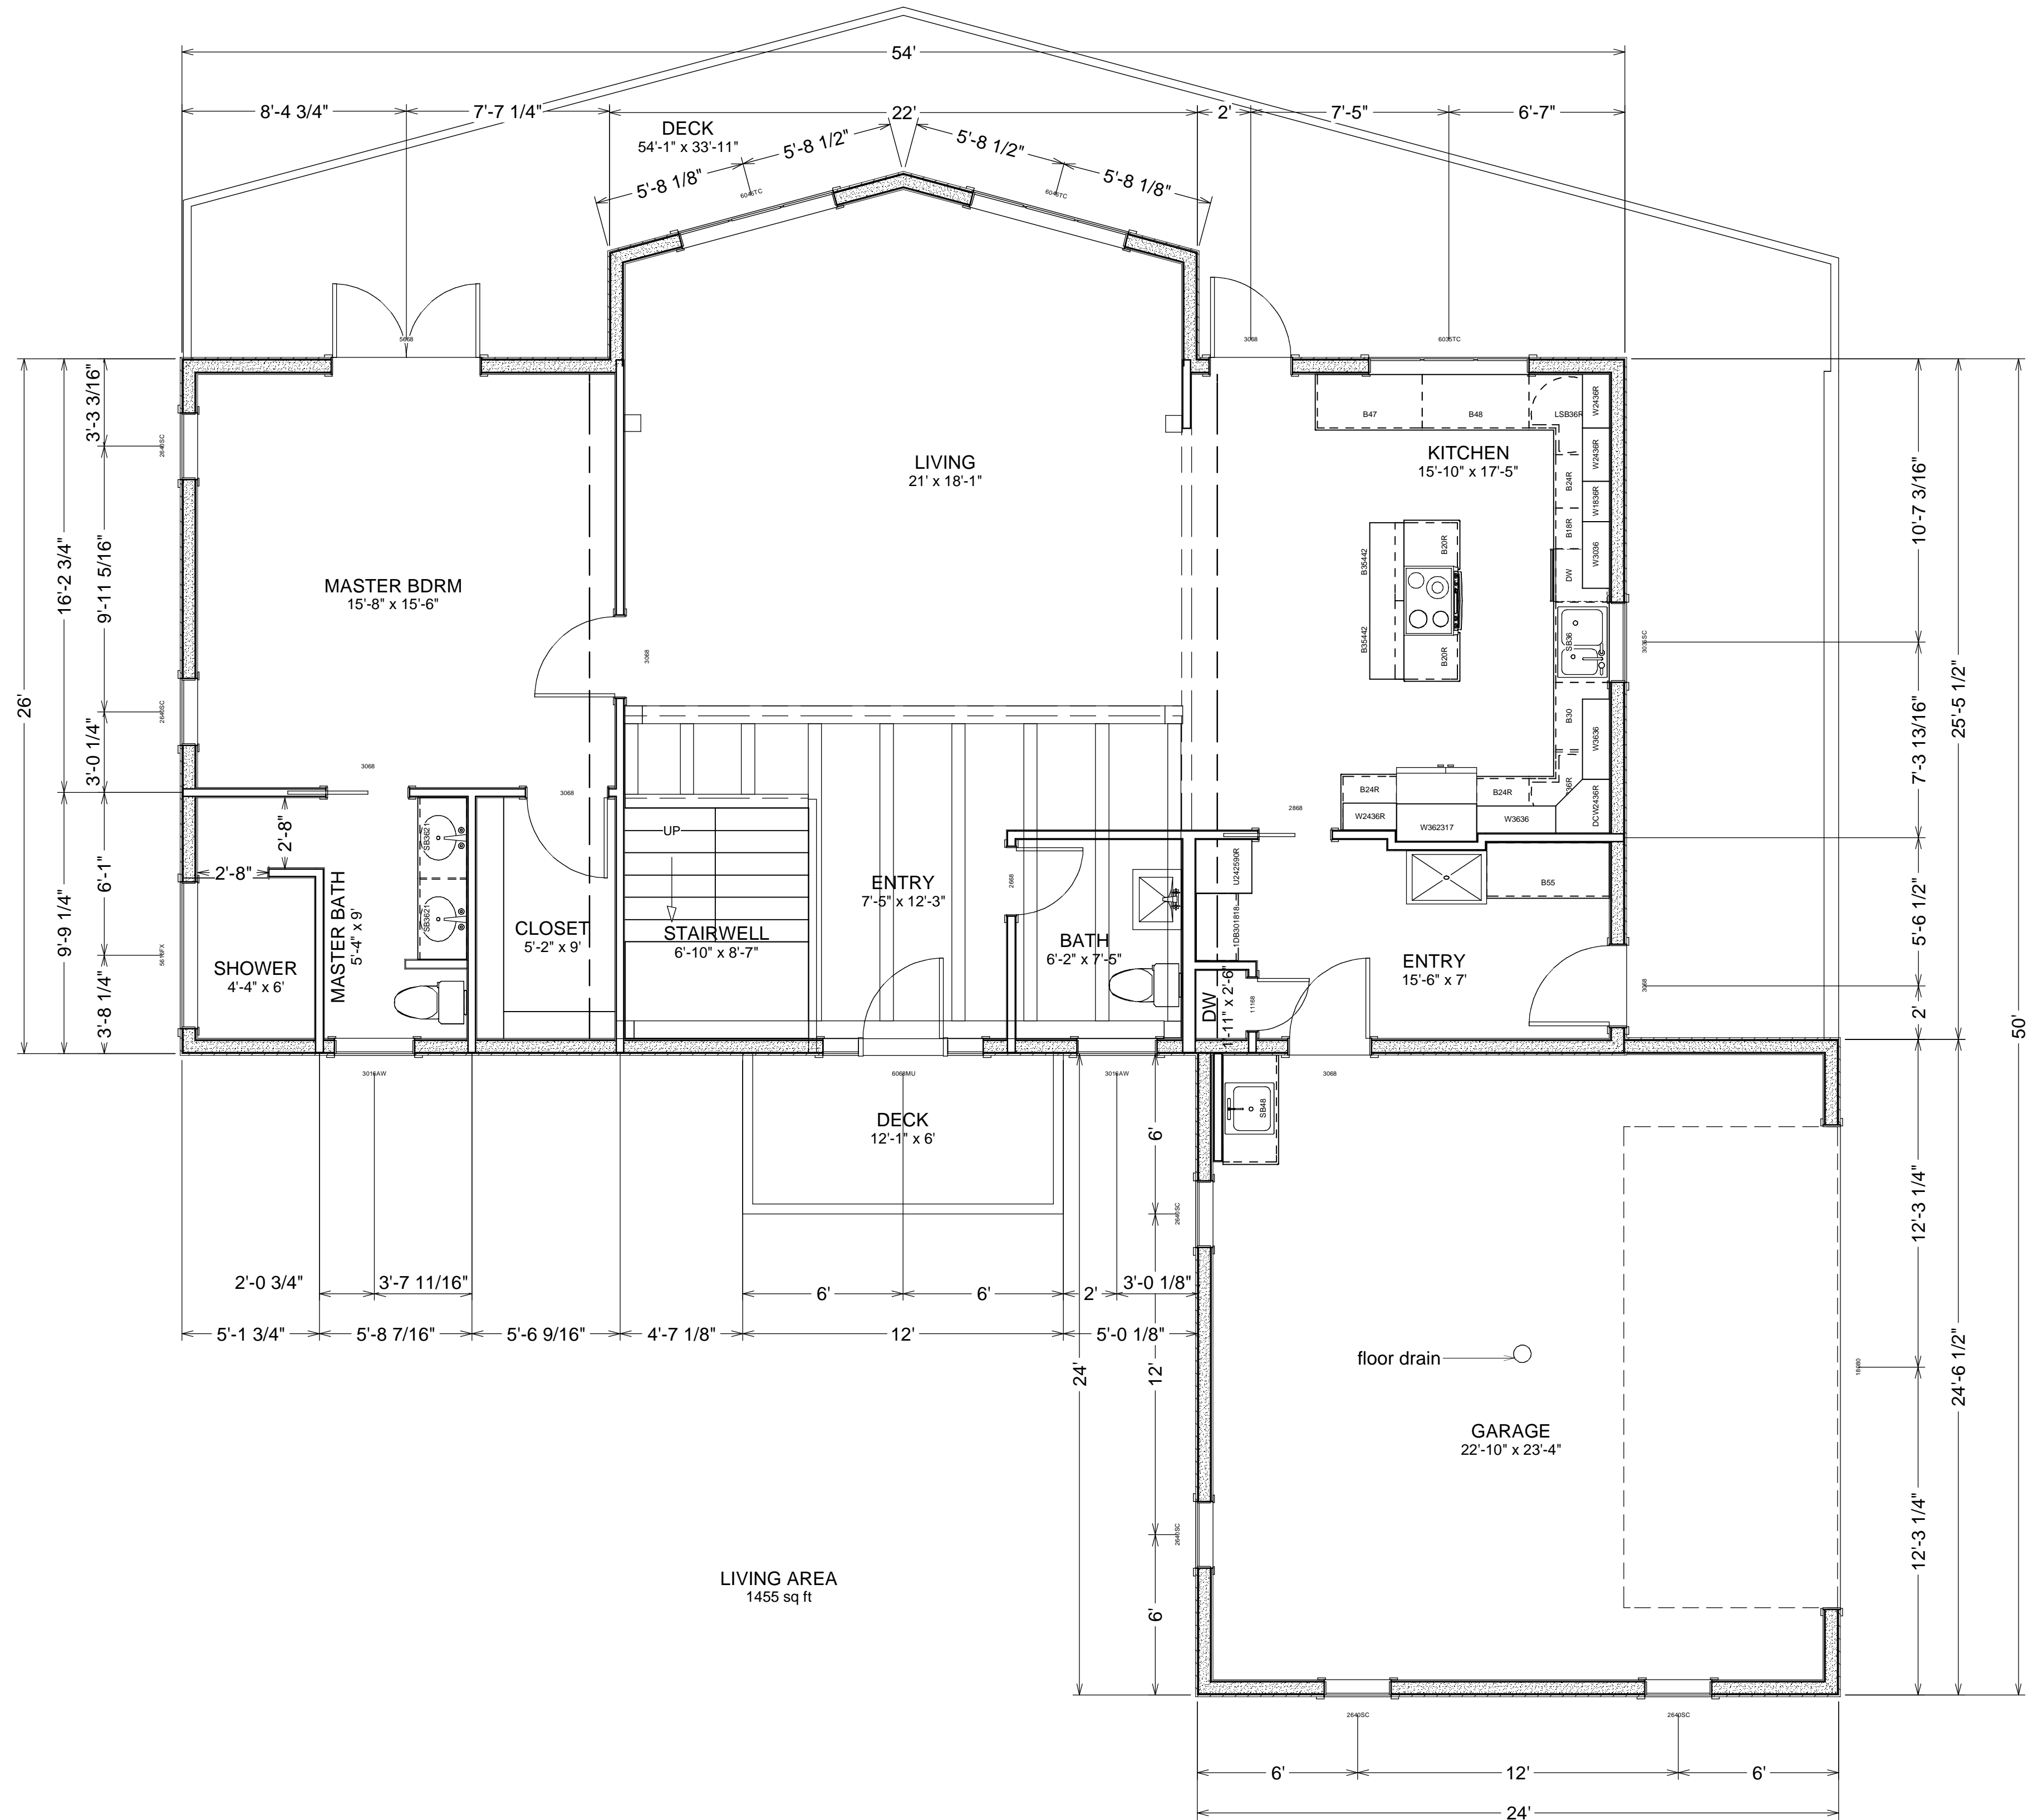

Date:  
2/20/16

*Erskin Construction*  
Design by: **Todd Erskin**

# Hoten Home

Main Floor  
Scale: 1/4" = 1'